

Oakton College
Community College District 535
Purchasing Department, Room 1240,
1600 E. Golf Road, Des Plaines, IL 60016
847-635-2607

Invitation to Bid #0903-24-01
Issue Date: Tuesday, September 3, 2024

**Bids Submissions will be received in the Procurement Office at the above address until
10:00 AM CST on Wednesday, September 25, 2024**

Bids will be publicly opened at this time. Late bids will not be accepted.

**OAKTON COLLEGE HEALTH CAREERS EDUCATION CENTER
PHASE TWO - EQUIPMENT PURCHASE**

Oakton College is in the process of developing a new Health Careers Education Center at 2500 Ridge Road, Evanston, IL 60201, in partnership with Endeavor Health. This new facility will include classrooms and teaching labs to support new programs to train students for careers in healthcare fields. The new Health Careers Education Center is scheduled for completion in the second quarter of 2025. The equipment included with this bid package is to be delivered to the new Health Careers Education Center, (“the Center”) before March 30, 2025.

The intent of this bid is to offer a competitive, advertised sealed bid for the purchase of described equipment, in accordance with ILCS 110, Community College Act. Bidders are invited to bid on any or all items. The award will be based on quality and cost per item. The College reserves the right to award to multiple vendors.

**An optional pre-bid meeting will be conducted on Thursday, September 12th, 2024, starting at
11:00 AM CST at the location below:**

**Construction/Conferencing Trailers
Top Floor of Endeavor Health Evanston Hospital Parking Garage
2650 Ridge Ave, Evanston, IL 60201**

In order to comply with the Illinois Compiled Statute Chapter 720, Section 5/33E-2, no information regarding the specifications of this bid will be addressed outside an addendum. Final bid questions must be submitted by 11 AM on Monday, September 16th, 2024. Questions will be answered through an addendum.

Questions should be submitted to the following individuals:
Trinh Than, Purchasing Manager, tthan@oakton.edu

Please see the following sheets for complete specifications.

Oakton Community College District 535 is exempt from all Federal, State, and Municipal Taxes.

I have examined the specifications and instructions included herein and agree, provided I am awarded a contract within 60 days of the bid due date, to provide the specified items for the sum shown in accordance with the terms stated herein. All deviations from the specifications and terms are in writing and attached hereto. I offer the following discount terms _____.

Company Name: _____ Date: _____

Address: _____ City/St/Zip: _____

Name: _____ Title: _____

Phone: _____ Fax #: _____

Signature: _____ E-mail: _____

Instructions to Bidders

1.	Bid Forms:	Bids should be submitted on the form provided. Envelopes marked "Sealed Bid for (commodity being bid)." Bids cannot be accepted via fax machines or email.
2.	Specifications:	Generally, where specifications indicate a particular brand or manufacturer's catalog number, it shall be understood to mean that or equal, unless "no substitutes" is specified. When offering alternates, they must be identified by brand name, catalog number, and manufacturer's literature must be included.
3.	Samples:	Bidders will be required to furnish no charge samples upon request.
4.	F.O.B. Point:	All prices must be quoted F.O.B. destination. Shipments shall become property of Oakton College after delivery and acceptance.
5.	Delivery Points:	Deliveries must be made to the Center, as indicated.
6.	Delivery Schedule:	Bids must specify delivery time. Unrealistically long delivery times may cause bid to be rejected. Order may be canceled without obligation if delivery requirements are not met.
7.	Evaluations:	Oakton College reserves the right to reject any and all bids, to waive any technicalities in the bidding, and to award each item to different bidders or all items to a single bidder.
8.	Vendor Selection:	All purchases will be awarded to the lowest responsible bidder who meets all the requirements of the specifications. The determination of a responsible bidder and award of tie bid for like equipment, supplies, or services shall be based upon the following factors: a) capacity to perform, and b) performance history. In the case these factors are equal for award of tie bids, first preference will be given to suppliers located within the boundaries of District #535 and second, from with the state over out of state. In the case of tie bids according these criteria, purchases will be determined by a coin toss. Cash discounts will be used in determining the lowest responsible bidder.
9.	Prices:	Prices, terms and conditions must be firm for acceptance for sixty (60) days from the date of bid opening unless otherwise agreed to by District #535 and bidder.
10.	Quantities:	Quantities shown may be estimates only and orders may be more or less depending on actual requirements and budget limitations.
11.	Exceptions:	Any exceptions to these terms, conditions or deviations from written specifications must be shown in writing and attached to the bid form.
12.	Tax Exemptions:	Oakton College District #535 is exempt from Federal, State and Municipal taxes. Exemption certificates will be furnished upon request.
13.	Equal Employment Opportunity Clause/ Prevailing Wage:	Oakton College is an equal opportunity employer, and parties doing business with the College must comply with the Equal Employment Opportunity Clause as required by the Illinois Fair Employment Practices Commission. Not less than the prevailing wage shall be paid for labor on the work to be performed as required by law.
14.	Non-Collusion Clause:	The bidder or agent hereby declares that he, nor any other agent of his business, entered into any collusion or agreement relative to the price to be bid. He further declares that no persons, firms or corporations, have or will receive directly, any rebate, fee, gift, commission, etc., or that any employee or Board of Trustee member of Oakton College District #535 has any undisclosed interest in the award of this contract.

OAKTON COLLEGE HEALTH CAREERS EDUCATION CENTER
PHASE TWO- EQUIPMENT PURCHASE INSTRUCTIONS

1. The equipment must meet the specifications. Equipment descriptions and links are Basis of Design only. To ensure competitive pricing, Equivalent Alternates are welcome unless indicated otherwise. For evaluation purposes, product links must be included with all proposed items. Photos of the actual items must accompany bids for any refurbished items. Refurbished items must be clean, operational, and in like-new condition.
2. All items must be of equal quality, and bidders must designate if the item is new or refurbished.
3. Bidders may bid on any or all items. The award will be based on quality and cost per item. The College reserves the right to award to multiple vendors.
4. Submitted pricing must include warranty and delivery.
5. Items will be inspected upon delivery. If the College determines that the items do not meet the specifications indicated in the bid, they will be returned, and the College will not be responsible for the restocking fee or transportation of the items back to the Vendor. The College reserves the right to cancel any remaining orders by notifying the vendor in writing.
6. Vendor must provide a written warranty for a minimum of two years for each item, including refurbished items.
7. The equipment selections included with this bid package are to be delivered to the Health Careers Education Center, 2500 Ridge Road, Evanston, IL 60201. Vendors must deliver items to the designated rooms indicated on floor plans, complete installation and start-up as required by manufacturer. An elevator will be available for deliveries with the following dimensions: The elevator features a door opening of 7' x 3'. The interior cab dimensions are 7' x 5'6" x 5'2".
8. Prior to final order, Vendor must provide submittals for review and approval by the College. Submittals are to include technical specifications including product features, images, and dimensions. Submittals are to be submitted electronically.
9. Deliveries must be made during regular business hours, and coordinated with College. Vendor may use the elevator, but must not overload it. If traffic or safety will be impacted during delivery, the Vendor must provide flaggers to ensure safety. Any damage done to the building during delivery must be repaired by the Vendor.
10. Please include a company profile with your bid. The profile should include at least, but not limited to, the following:

How long has your company been in business?
The number of employees your company has?
Estimated annual revenues for your last fiscal year?
Provide five references.

11. Because this is a “sealed bid” we cannot accept proposals over the phone, by fax or email. When you return a bid response to the College via an overnight carrier or your own envelope, please address the envelope to:

**Oakton College
Attention: Trinh Than, Procurement Department
OC Health Careers Education Center
Phase Two – Equipment Purchase
Bid #0903-24-01
1600 East Golf Road
Des Plaines, IL 60016**

Please be certain to include your company name on the outside of the package.

12. The Procurement Department will verify all price calculations. In the event of an error, the total will be adjusted accordingly. The new adjusted total will be used when awarding an item.
13. The College participates in the State of Illinois Business Enterprise Program (BEP). As noted on pages 14, please describe how your company can help the College make a good faith effort to meet or exceed the College’s aspirational goal of conducting 30% of its business with Minority Business Enterprises. Please indicate if your company or subcontractors are Minority Business Enterprise (MBE), Female Business Enterprise (FBE), Persons with Disabilities Business Enterprise (DBE), Small Business Enterprise (SBE), or Veteran Owned Business (VOB).

Interested businesses may visit the State of Illinois Commission on Equity and Inclusion (CEI) to obtain additional details. To qualify, prime vendors or subcontractors must be certified by the CEI as BEP vendors prior to contract award. Go to (<https://cei.illinois.gov/vendor-resources/get-bep-certified.html>) for complete requirements for BEP certification.

14. The College would expect companies to provide their lowest/best offer when submitting prices. If your lowest/best price is through one of the following consortiums, please include which consortium you used:

Educational and Institutional Cooperative Services (E & I)
U. S. Communities, Government Purchasing Alliance
Illinois Department of Central Management Service (CMS)
Illinois Community College System Foundation (ICCSFC)
Illinois Public Higher Education Cooperative (IPHEC)
Midwest Higher Education Consortium (MHEC).
Sourcewell (Formerly National Joint Powers Alliance - NJPA)
Suburban Purchasing Cooperative (SPC)

Any appropriate discounts and/or special pricing from these consortiums should be applied to this bid.

15. The bid will be presented for approval at the November 12, 2024, Board of Trustees meeting.

16. Bid results will be posted on the Procurement website after the November 12, 2024 Board meeting.
[Oakton Procurement webpage](#)

17. Failure to respond to this bid will result in elimination from the College's bid list.
A "NO BID" is considered a valid response.

18. The College is a public institution and therefore, subject to comply with legitimate Freedom of Information Act (FOIA) requests. Please be advised that your response to this bid is subject to comply with any FOIA requests for information. The FOIA copy of your response should indicate confidential and/or proprietary information that has been removed/redacted. Please mark as "FOIA Copy." See pages 15 & 16 for further instructions. The College will use the FOIA copy at the public bid/RFP opening. This copy must include your pricing. If you submit a FOIA copy please indicate it appropriately on your electronic bid submission. If submitting FOIA copy please be sure to **also** submit the original bid, marked appropriately.

SPECIFICATIONS AND PRICING FOR OC HEALTH CAREERS EDUCATION CENTER
PHASE TWO – EQUIPMENT PURCHASE

With the full understanding of the bidding document, the following bid is submitted for the Equipment listed below. The College reserves the right to accept substitutions and comparable brands for items that are listed with a brand. **Warranty and Delivery charges for equipment must be included in the total bid amount.**

No.	EQUIPMENT DESCRIPTION AND LINK	QUANT REQ'D	PROPOSED EQUIPMENT DESCRIPTION AND LINKS	NEW OR REFURBISHED, SEE NOTE*	COST PER UNIT	TOTAL BID
ROOM 211H OR SIMULATION						
1	Back Tables 60"W x 30"D x 34"H Instrument Back and Prep Tables STERIS	2				
2	Back Tables 72"W x 30"D x 34"H Instrument Back and Prep Tables STERIS	2				
3	D&C Mock Kit https://mockmedical.com/d-c-mockkit/	2				
4	ENT Mock Kit https://www.diamedicalusa.com/Mock-Medical-ENT-Mock-Kit	2				
5	Eye Mock Kit https://mockmedical.com/eye-mockkit/	2				
6	Fully functional OR table with typical attachments: (armboards, ob-gyn lithotomy attachments, kidney position attachments, shoulder braces, foot board, and safety strap) STERIS 5095 General Surgical Table Operating Table STERIS	2				
7	Genitourinary GU Mock Kit https://mockmedical.com/genitourinary-gu-mockkit/	2				
8	GYN Kit #1 https://mockmedical.com/gyn-1-mockkit/	2				
9	Hysterectomy Mock Kit https://mockmedical.com/hysterectomy-mockkit/	2				

10	Kick Buckets https://mockmedical.com/search.php?search_query=kick+buckets	4				
11	laparoscopic equipment and instrument set - must include, tower, video screen, camera, camera source, light cord, light source, 5mm scope, and 10mm scope https://meubon.com/products/laparoscopic-surgery-endoscope-complete-set-i-medical-laparoscopy-tower-instruments?variant=47467066589389&currency=USD&utm_medium=product_sync&utm_source=google&utm_content=sag_organic&utm_campaign=sag_organic&gad_source=1&gclid=CjwKCAjwr7ayBhAPEiwA6EIGxEUdcTWg9VrEDUyHm4HYhqVsvMhi1JjhQgnZhiDf6m0z5el3SjUpBBoCt-gQAvD_BwE	2				
12	Lift assist stirrups- pair Certified Pre-Owned Allen Ultrafin Lift-Assist Stirrups 800 lb. STERIS	2				
13	Major Laparotomy Mock Kit https://mockmedical.com/major-laparotomy-mockkit/	4				
14	Mayo Stands (foot controlled) with 16-1/4"W x 21"L 1/4" tray https://mockmedical.com/mayo-stand-foot-controlled/	4				
15	Medical Hampers https://shop.steris.com/en/us/products/circular-18dia-ss-medical-hamper-mce2000	4				
16	Ortho #1 Minor Ortho Mock Kit https://mockmedical.com/ortho-1-minor-ortho-mockkit/	2				

17	Ortho #2 Major Ortho Mock Kit https://www.diamedicalusa.com/Mock-Medical-Ortho-2-Mock-Kit	2				
18	Plastics Mock Kit https://mockmedical.com/plastics-mockkit/	2				
19	Prep Stands https://shop.steris.com/en/us/products/utility-table-1-dwr-3-guardrails-16w-x-20d-x-34h-mce520	2				
20	Ring Stands- double basin https://shop.steris.com/en/us/ring-stands/double-bowl-solution-stand?fetchFacets=true#facet:&productBeginIndex:0&facetLimit:&orderBy:&pageView:CPP&minPrice:&maxPrice:&pageSize:&	2				
21	Rolling Stools Stools: AliMed All-Purpose Stool with Safe-Brake Casters	6				
22	Vascular Mock Kit https://mockmedical.com/vascular-mockkit/	2				
ROOM 211K STERILE SUPPLY						
23	IV Stand Select Care IV Stand Graham-Field GF7012-1 (vitalitymedical.com)	4				
24	4- wire shelf racks with bins https://www.globalindustrial.com/p/14x36x74-chrome-wire-shelving-with-14-giant-stacking-bins-blue?infoParam.campaignId=T9F&gclid=CjwKCAjwjOunBhB4EiwA94JWsNvcOybDJo1oPx7cDz-bD-UPzP_XNv3QvVKQOZVV_BHmqPLizK5QmBoCe_hYQAvD_BwE	5				

ROOM 211B RADIOGRAPHY LAB						
25	<p>lead apron storage rack (capacity of four aprons) https://www.medicus-health.com/safety/wall-mounted-lead-apron-racks-8-peg.html?gad_source=1&gclid=Cj0KCQjw-uK0BhC0ARIsANQtgGN9JrGGmyK0-r9ogVzKEaPsCAB0pARGXC-r2Wex1yBk5H1u4r47YvsaAifBEALw_wcB</p>	1				
26	<p>mobile x ray or c-arm machine https://store.mavenimaging.com/products/c-arm-x-ray-system-genoray-oscar-15?currency=USD&utm_source=google&utm_medium=cpc&utm_campaign=Google%20Shopping&stkn=9d78058e632a&utm_term=&utm_campaign=Smart+Shopping+Campaign+-LPA&utm_source=adwords&utm_medium=ppc&hsa_acc=4612907293&hsa_cam=18297401703&hsa_grp=&hsa_ad=&hsa_src=x&hsa_tgt=&hsa_kw=&hsa_mt=&hsa_net=adwords&hsa_ver=3&gad_source=1&gclid=CjwKCAjwr7ayBhAPEiwA6EIGxA6VzOBfT7U1COr9x390SAJjesI8JvoK4IlgOG_AZERdK0224ChF2yRoCcAcQAvD_BwE</p>	1				
ROOM 211E SONOGRAPHY SIMULATION						
27	<p>Echo Bed https://aimcardio.com/shop/mpi-medical-position-ultrasound-echo-table-bed/</p>	7				

--	--	--	--	--	--	--

28	Echo Machine - Philips Epiq CVx- MUST BE THIS MANUFACTURER AND MODEL; REFURBISHED IN LIKE-NEW CONDITION ACCEPTABLE. SEE NOTE* BELOW https://www.usa.philips.com/healthcare/product/HC795231/epiq-cvx-premium-cardiology-ultrasound-system?utm_id=71700000118888952&origin=7_700000002938648_71700000118888952_58700008728565753_43700080305386809&gclid=Cj0KCQjw-uK0BhC0ARIsANQtgGMPDj9j4yHxnZTyl8yms8IllyQnI-OyrblFag2WFQmSe6htCFRx3GsaAlf9EALw_wcB&gclsrc=aw.ds	7				
29	Ergo stool and chair for sonographers https://www.coneinstruments.com/product/Ergo-Chair-and-Stool-for-Sonographers-Cl	7				
30	Transducers for each machine- 1. Sector for cardiac imaging and 2. Pedoff; must be compatible with Echo Machine Make and Model	7				
GRAND TOTAL- THIS VENDOR						

NOTE*: Refurbished items are acceptable, but must be in like-new condition and covered by 2-year full replacement or repair warranty. Bidders must provide photos of proposed refurbished equipment with sufficient detail to show full condition.

BID CHECKLIST

- 1) Did you include a company profile? YES NO
- 2) Did you include the references requested? YES NO
- ~~3) Please include the name of your bonding company YES NO~~
~~rated A-/6 or better by Best's for your Performance/Labor and~~
~~Material Payment Bonds.~~
Company Name _____
Address _____
City/State/Zip _____
Phone Number _____
Rating _____
- 4) Did you complete and include your fully completed bid price sheets? YES NO
- ~~5) Did you attend the mandatory pre-bid meetings? YES NO~~
- ~~6) Did you complete and include the Contractors Certification? YES NO~~
- 7) Did you read and do you agree to all terms and specifications as noted in the bid? YES NO
- ~~8) Did you include your Bid Security in the form of either a bid bond or cashier's check drawn to the order of Oakton Community College in the amount of 10% of the base bid price? YES NO~~
- 9a) Is your company going to use subcontractors? YES NO
- 9b) If yes, did you include the name, address, phone number of the subcontractors being used? YES NO
- 10) Is your company or any subcontractor a Minority Business Enterprise? YES NO
- 11) If so, is this company registered with the State of Illinois Commission on Equity and Inclusion? YES NO
- ~~12) Did you include a copy of your bid on a flash drive? YES NO~~

******THIS BID CHECKLIST SHOULD BE RETURNED WITH YOUR BID******

Company: _____

Signature: _____

STATE OF ILLINOIS)
) SS.
COUNTY OF COOK)

CONTRACTOR'S CERTIFICATION

Pursuant to Illinois Revised Statutes Chapter 38, Article 33E (Public Contracts), the undersigned certifies that he/she is a duly authorized agent of the contractor submitting the attached bid to Community College District 535, Oakton College and that said contractor is not barred from bidding on this public contract as a result of a violation of either Section 33E-3 or 33E-4 of said statute.

Signed this _____ day of _____, 20__.

By: _____

Title: _____

Address: _____

SUBSCRIBED AND SWORN TO before
me this _____ day of _____, 20__.

Notary Public

Please return this form with your bid.

DESIGNATION OF CONFIDENTIAL AND PROPRIETARY INFORMATION

Notes to Authorized Representatives completing this Designation:

- **Under Illinois law, prices and price quotes become public information once the information is announced at the public proposal opening and may not thereafter be kept confidential.**
- **Other information cannot be kept confidential unless it is a trade secret, and is identified as such by the party submitting a proposal at the time of submittal as specified in Section 7(1)(g) of the Illinois Freedom of Information Act (“FOIA”, 5 ILCS 40/7(1)(g)).**
- **“Trade secret” as defined in Section 2(d) of the Illinois Trade Secrets Act (765 ILCS 1065/2(d)) means information, including but not limited to technical or non-technical data, a formula, pattern, compilation, program, device, method, technique, drawing, process, financial data, or list of actual or potential customers or suppliers, that: (1) is sufficiently secret to derive actual or potential economic value from not being generally known to other persons who can obtain economic value from its or use; and (2) is the subject of efforts to maintain its secrecy or confidentiality that are reasonable under the circumstances.**

* * * *

The attached material submitted in this Response to Oakton College **Invitation to Bid #0903-24-01 OAKTON COLLEGE HEALTH CAREERS EDUCATION CENTER PHASE TWO - EQUIPMENT PURCHASE** includes trade secrets and / or commercial or financial information that is proprietary, privileged, or confidential. The disclosure of specifically identified content within the material would cause competitive harm to:

(insert name of individual or company submitting the response)

as further explained below, such that it may be kept confidential under 5 ILCS 40/7(1)(g).

We request that the pages or parts of pages of this Response, as next indicated, be treated as confidential material and not be released without the prior written approval of our Authorized Representative named on the following page.

Section	Page #(s)	Topic	Why disclosure would cause competitive harm

If the designation of this information as confidential is challenged, the undersigned hereby agrees to provide legal counsel or other necessary assistance to defend the designation of confidentiality, and agrees to hold the College harmless for any costs, damages, or penalties arising out of the College's agreeing to withhold the information.

Failure to complete and include this form in the bid/proposal response may mean that all information provided as part of the bid/proposal response will be open to inspection and copying. The College considers other markings of "confidential" in the bid/proposal documents to be insufficient. The undersigned agrees to hold the College harmless for any damages arising out of the release of any materials unless they are specifically identified above.

Company Name: _____

Authorized Representative: _____
Signature


Authorized Representative: _____
Type or Print

E-mail address: _____


Date: _____


Please be sure to include one copy of your BID response that has confidential and/or proprietary information removed/redacted. Please mark this as "FOIA Copy."

The College will use this copy at the public proposal/bid opening, and this copy must include your pricing.

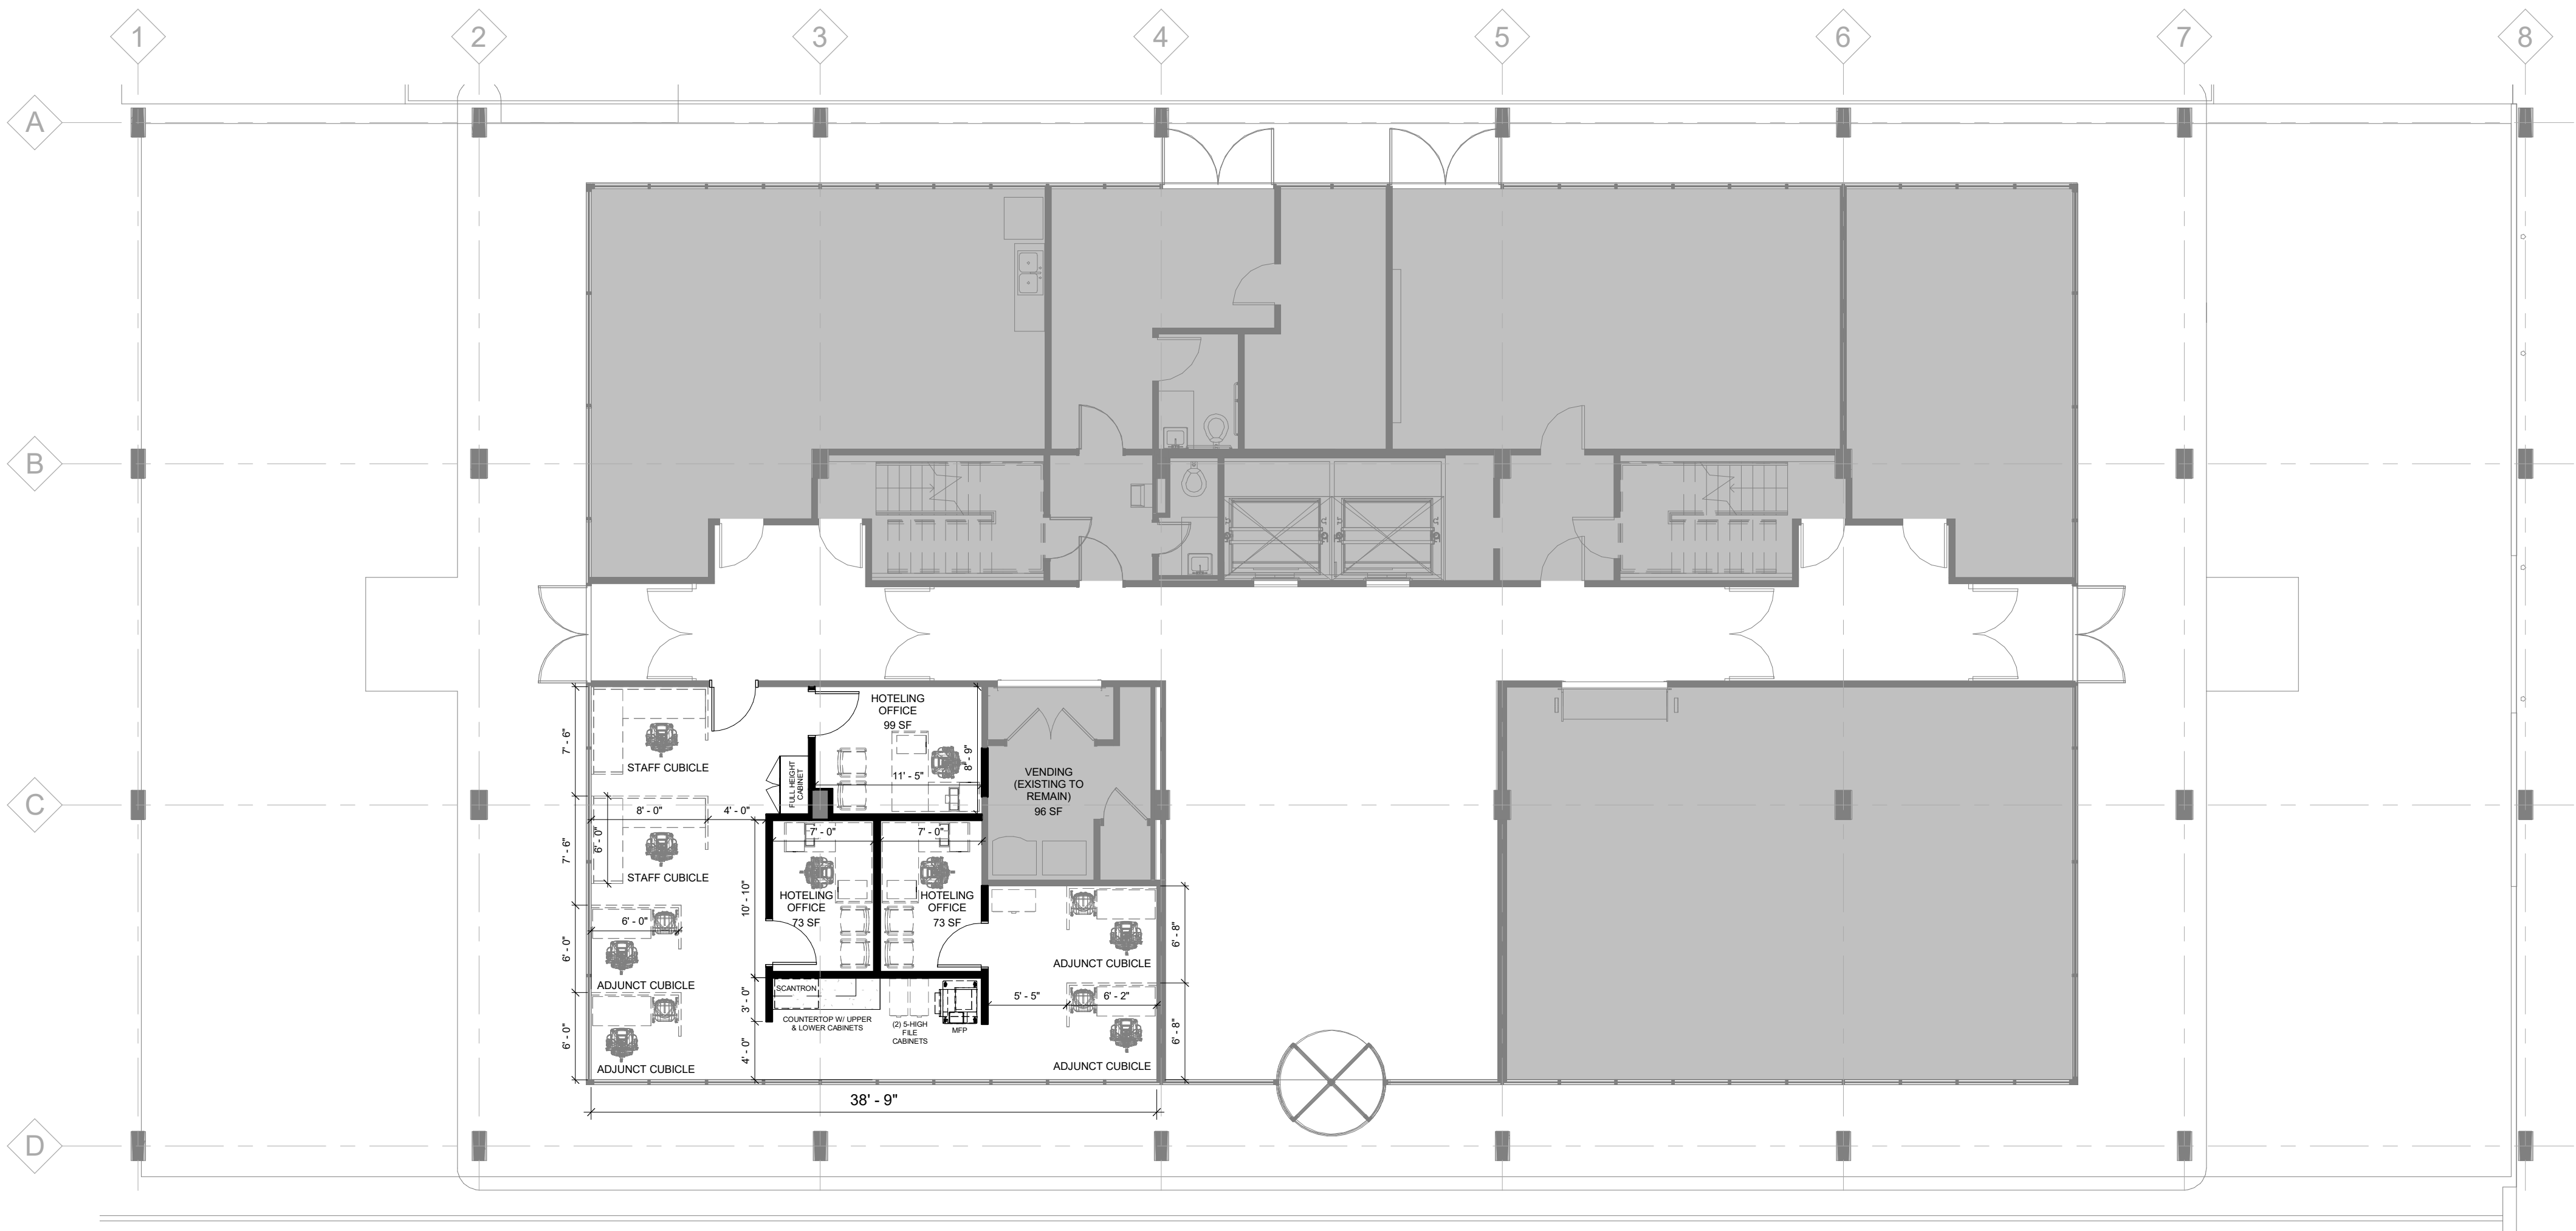


1 Level 1 - Floor Plan
 1/8" = 1'-0"

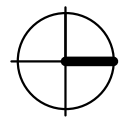

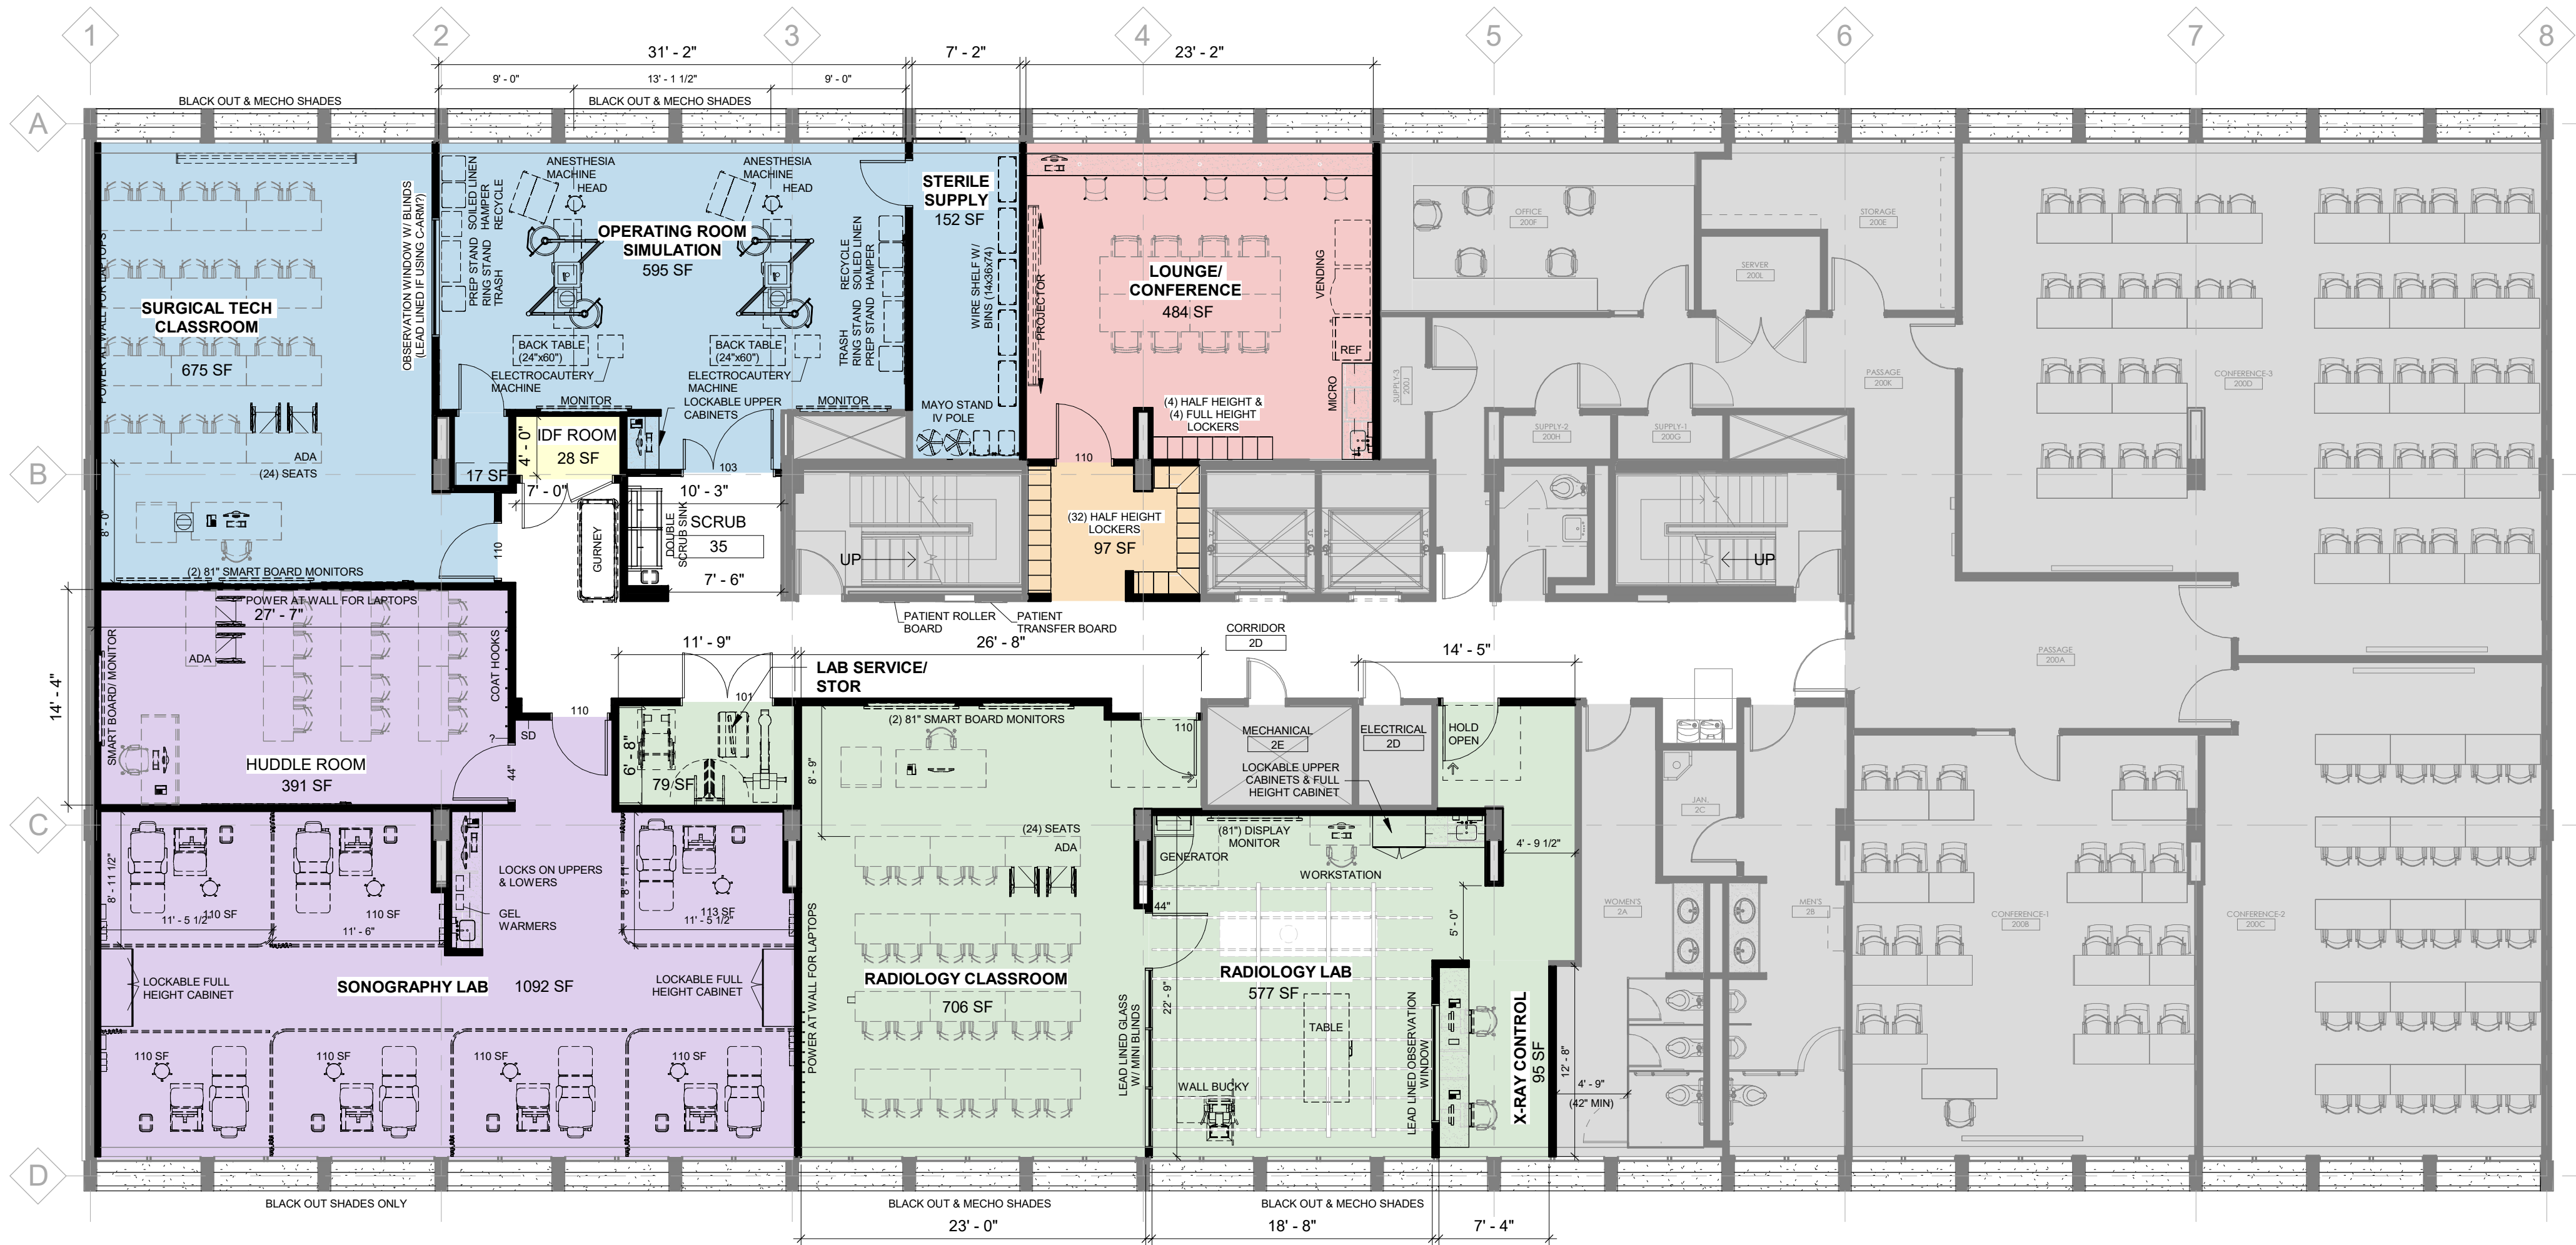

1 Level 2 - Floor Plan - SD
 1/8" = 1'-0"

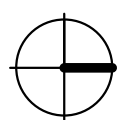

Level 2 Floor Plan | SD-02